




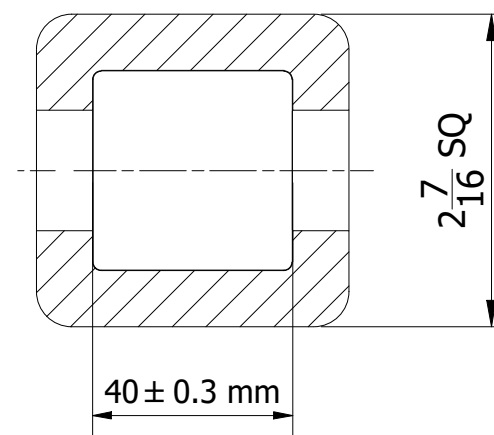

SECTION B-B

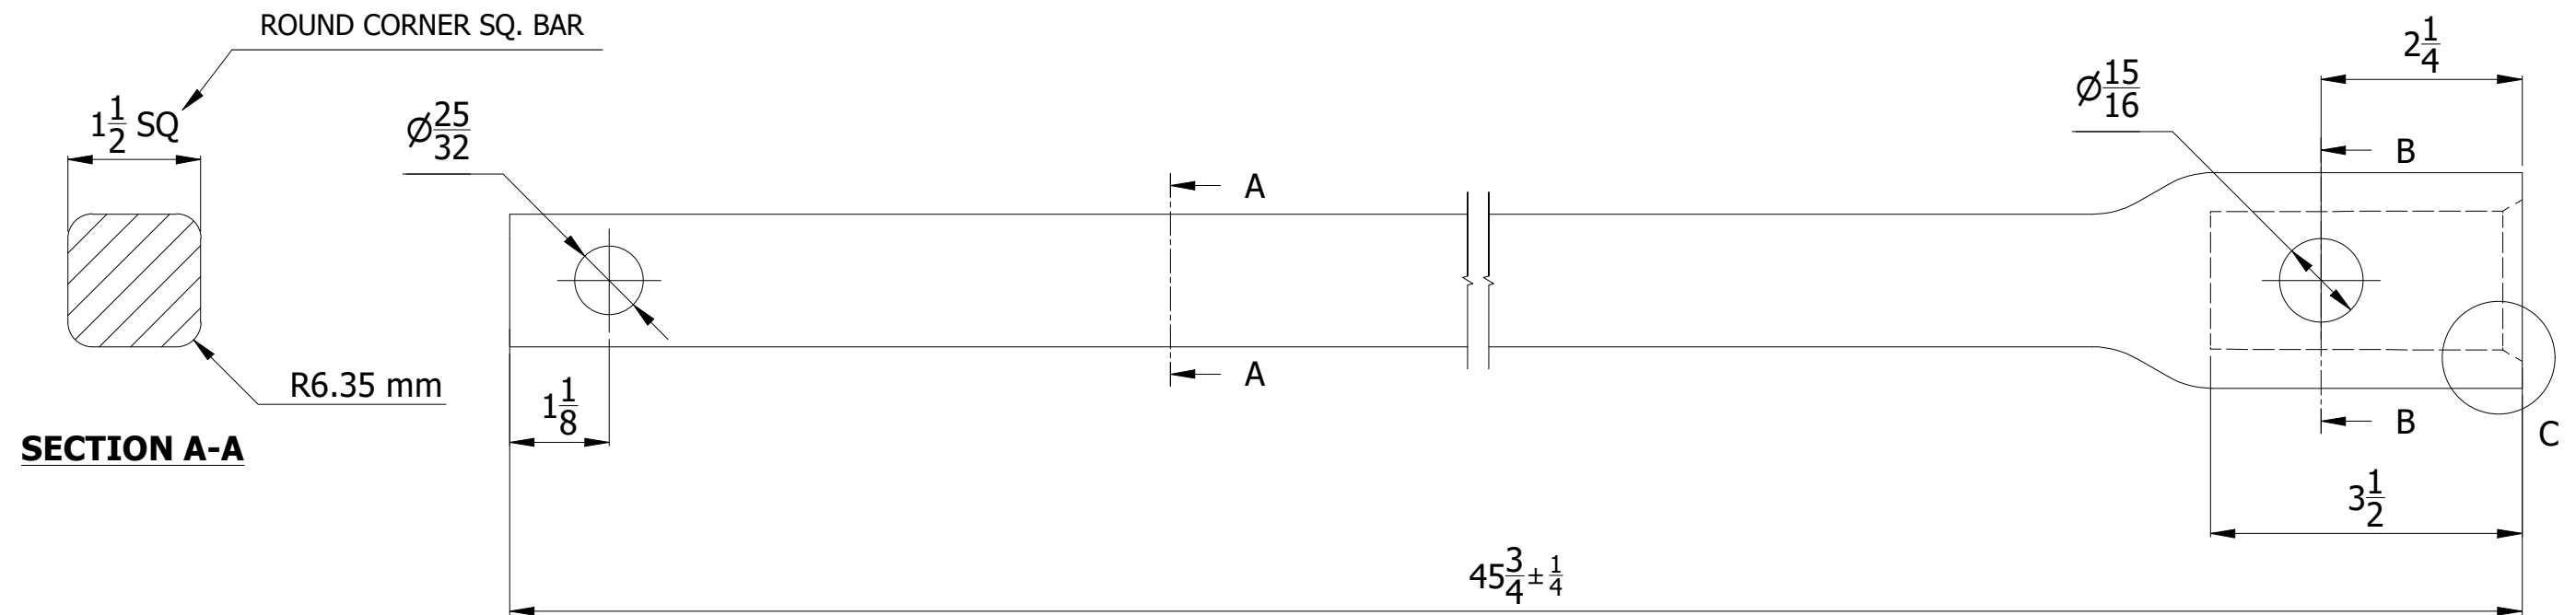

DETAIL C
TYP AT 4 LOCATIONS

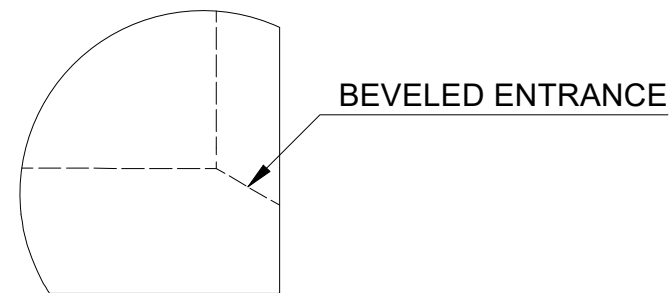

NOTES:

1. HOT DIP GALVANIZED AS PER ASTM A-153.
2. SHAFT MATERIAL - HOT ROLLED RCS (ROUND CORNERED SQUARE) SOLID STEEL BARS; MINIMUM YIELD STRENGTH 70 KSI.
3. COUPLING BOLT ULTIIMATE STRENGTH - 70 KIP.
4. INSTALLATION TORQUE - 5,700 FT-LBS.
5. SOCKET IS UPSET FORGED.
6. COMES WITH 3/4" x 3" A325 GALVANIZED STRUCTURAL BOLT AND 3/4" A563 GRADE A GALVANIZED JAM NUT.
7. ALL DIMENSIONS ARE IN INCHES UNLESS OTHER SPECIFIED.

THIS DRAWING CONTAINS CONFIDENTIAL INFORMATION AND IS THE EXCLUSIVE PROPERTY OF ORBIS MANUFACTURING	ORBIS				DRAWING NUMBER	
					ARCS15EXT36-5.7K	
					DESCRIPTION	
	DRAWN	MSM	DATE	26-07-2022	ANCHOR EXTENSION 3'6" 5.7K FT-LBS INSTALLATION TORQUE 70K LBS TENSILE RCS SHAFT 1.5"	
	APPROVED	DMM	DATE	01-08-2022		
	REVISION					